



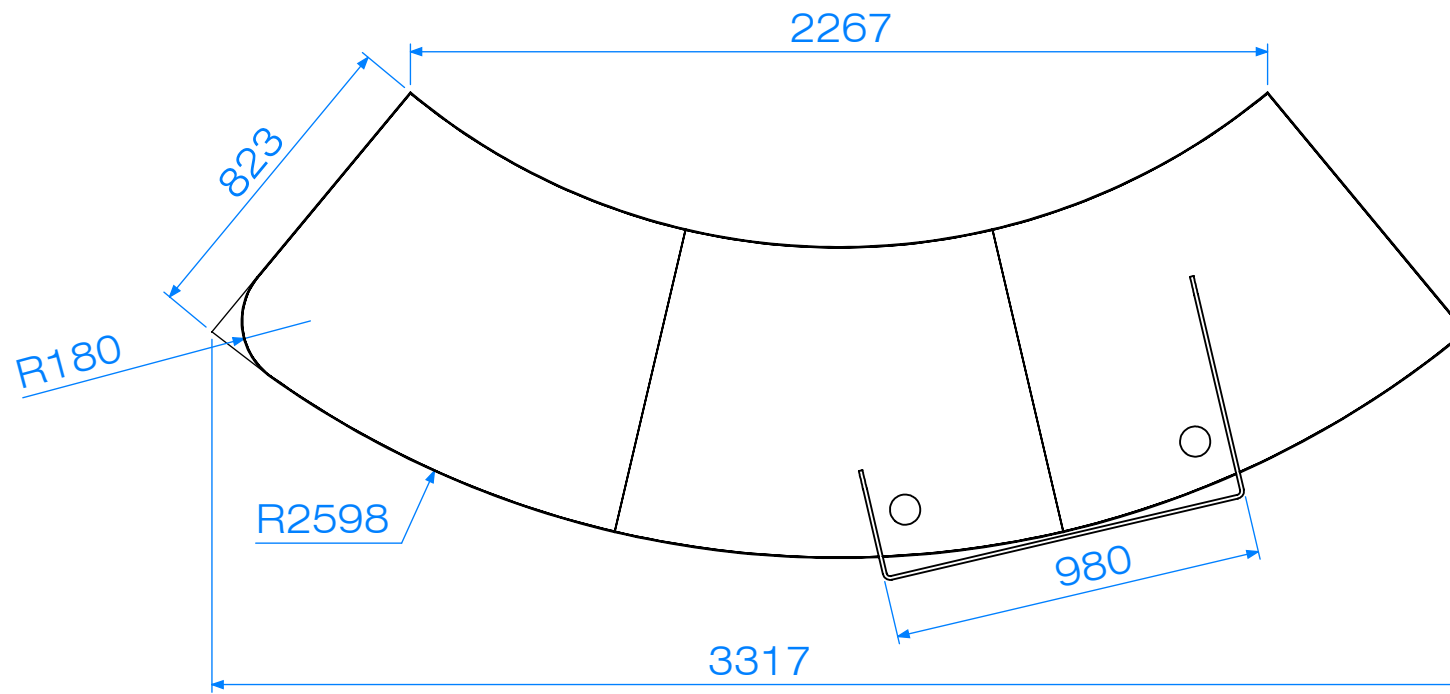

PLAN VIEW

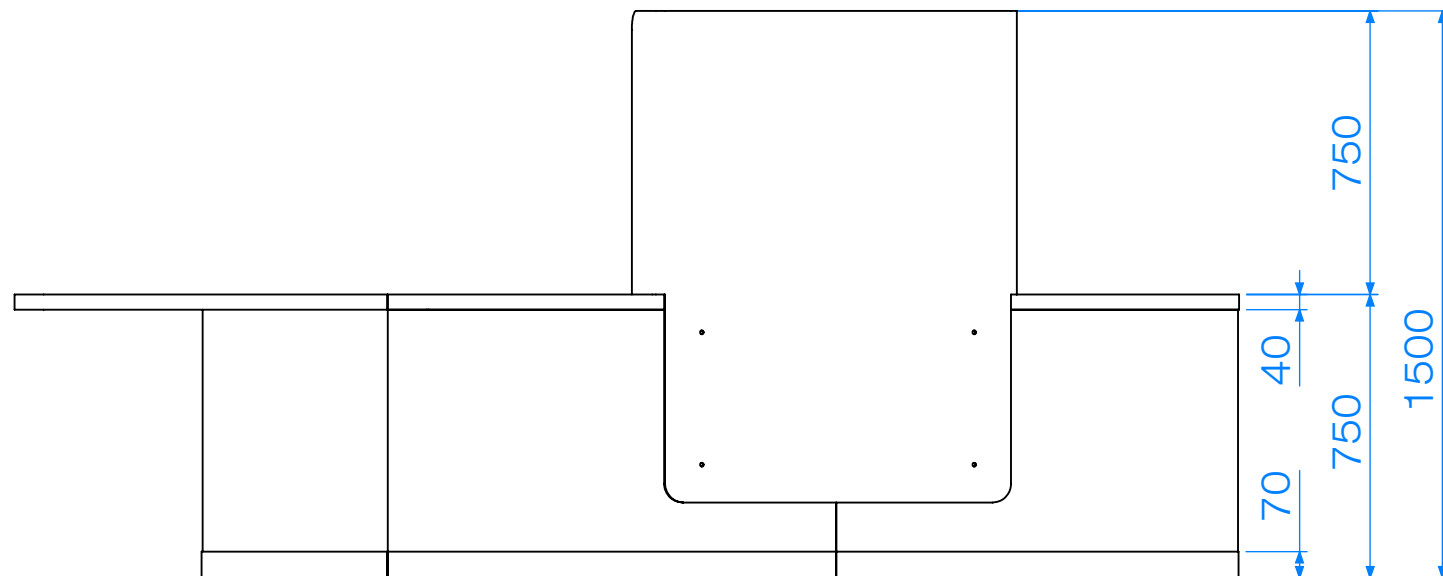

FRONT ELEVATION